



SECTION 27-A

ROAD

CONCRETE STORM DRAIN

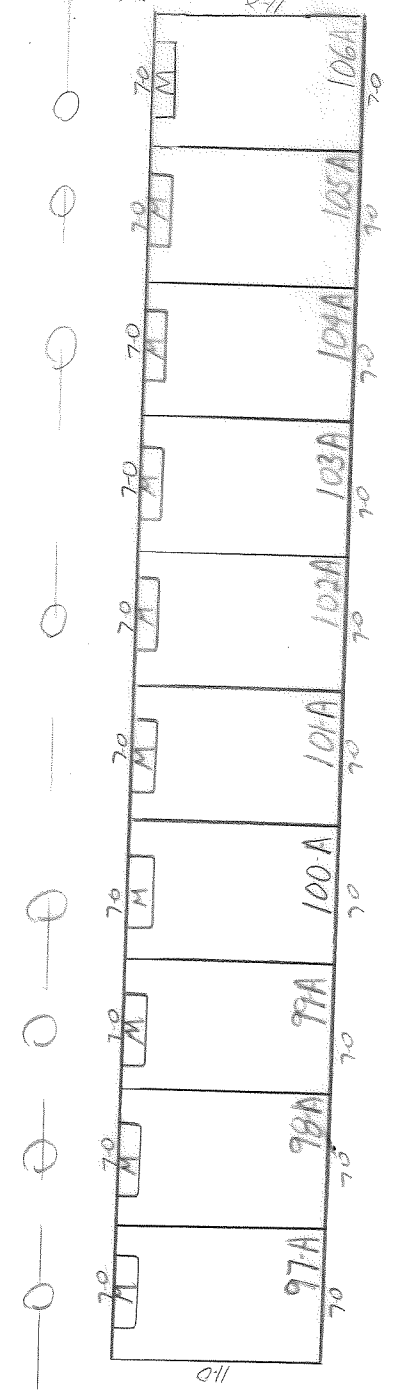

LANE

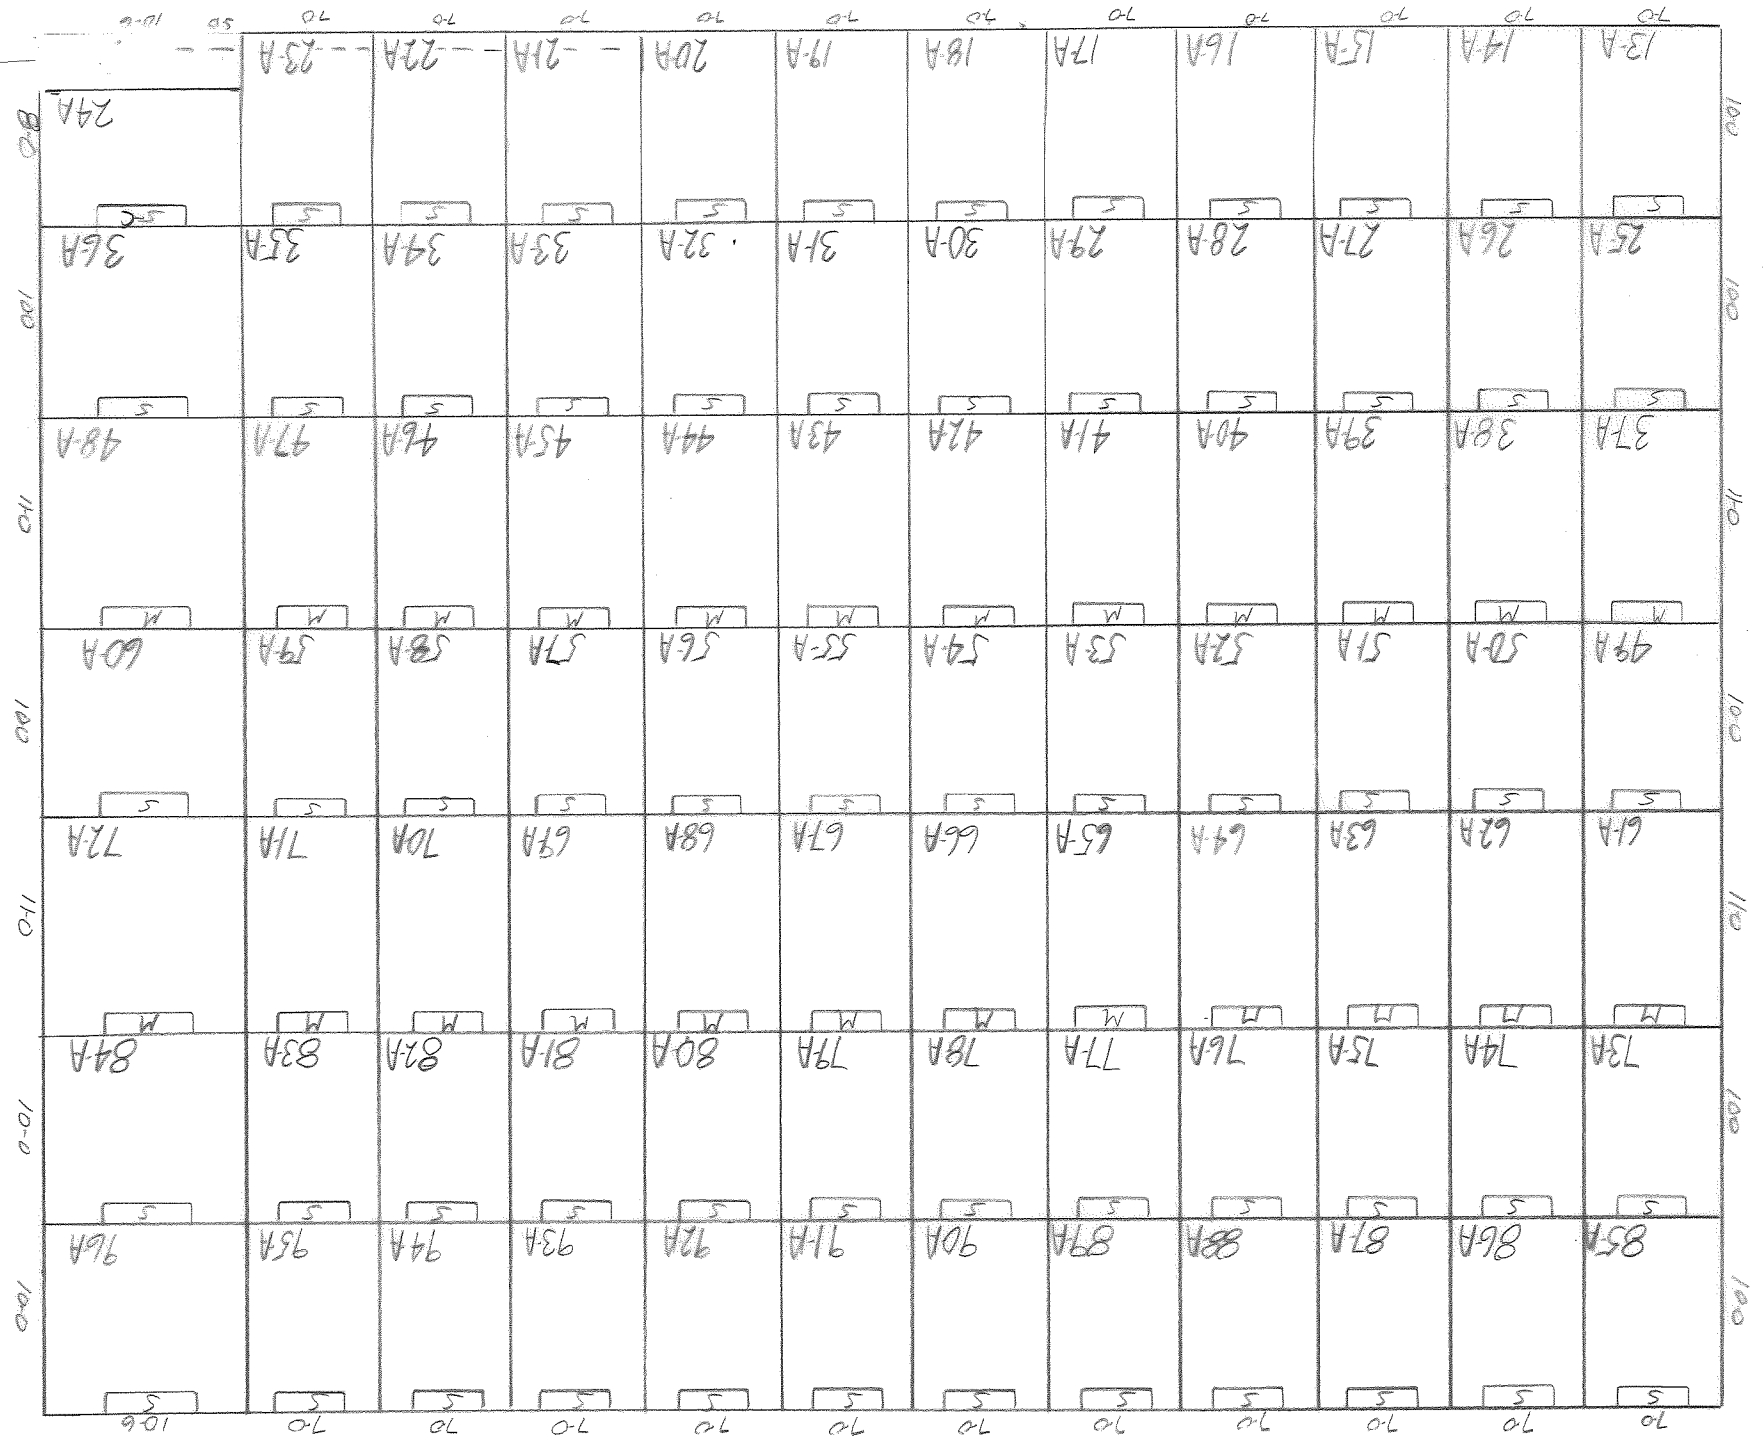

LANE

